


16a rez-de-chaussée 1:100

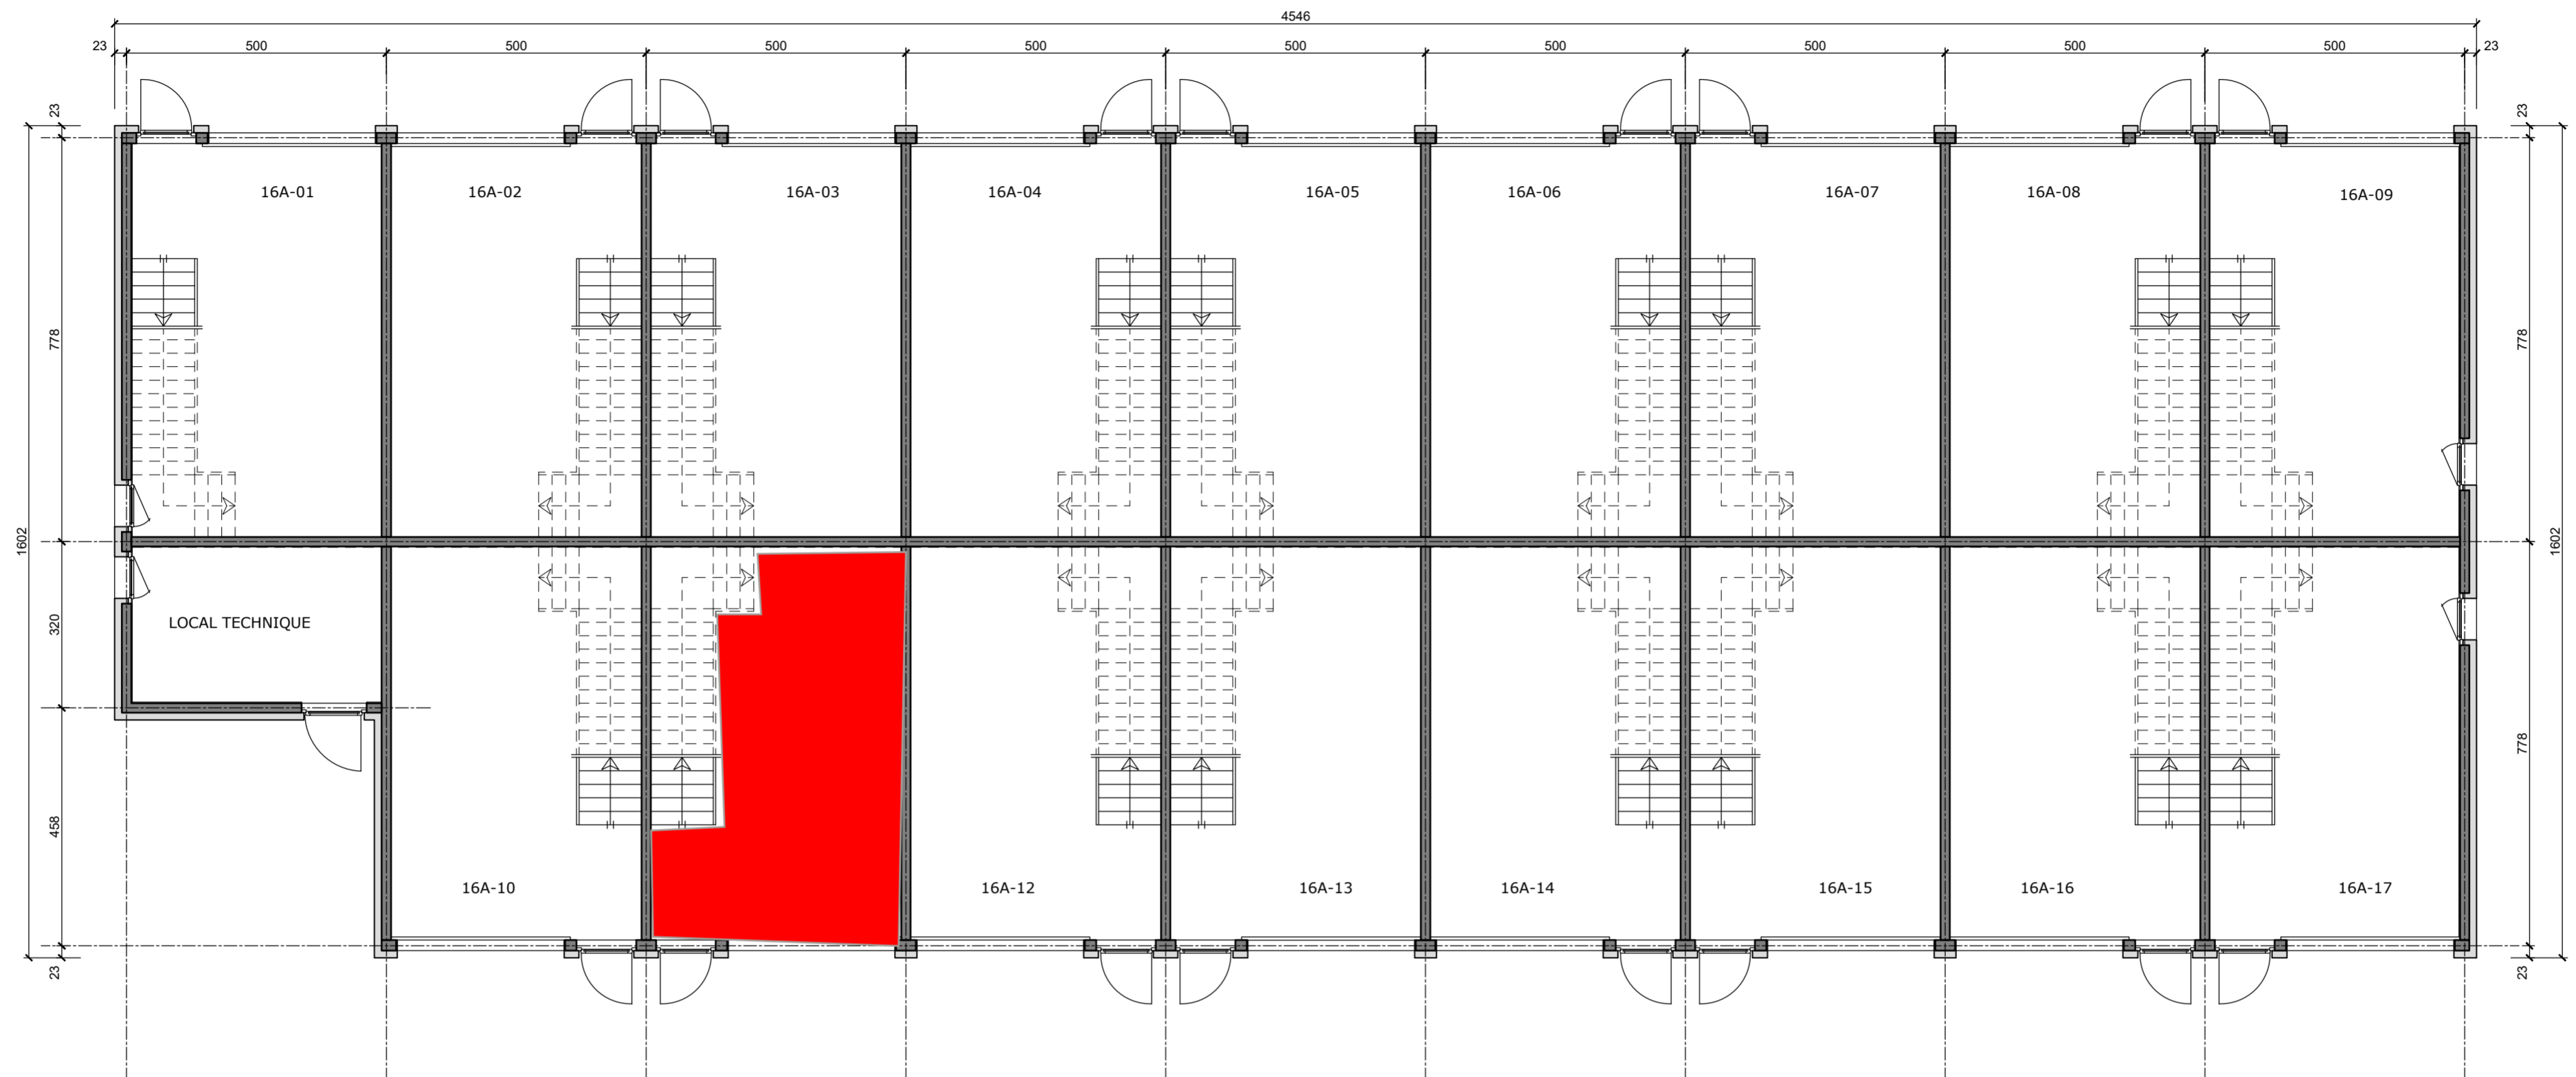

16a étage 1:100

